



Cecil Apartments

Level 1 Access Improvement: Ramp 2

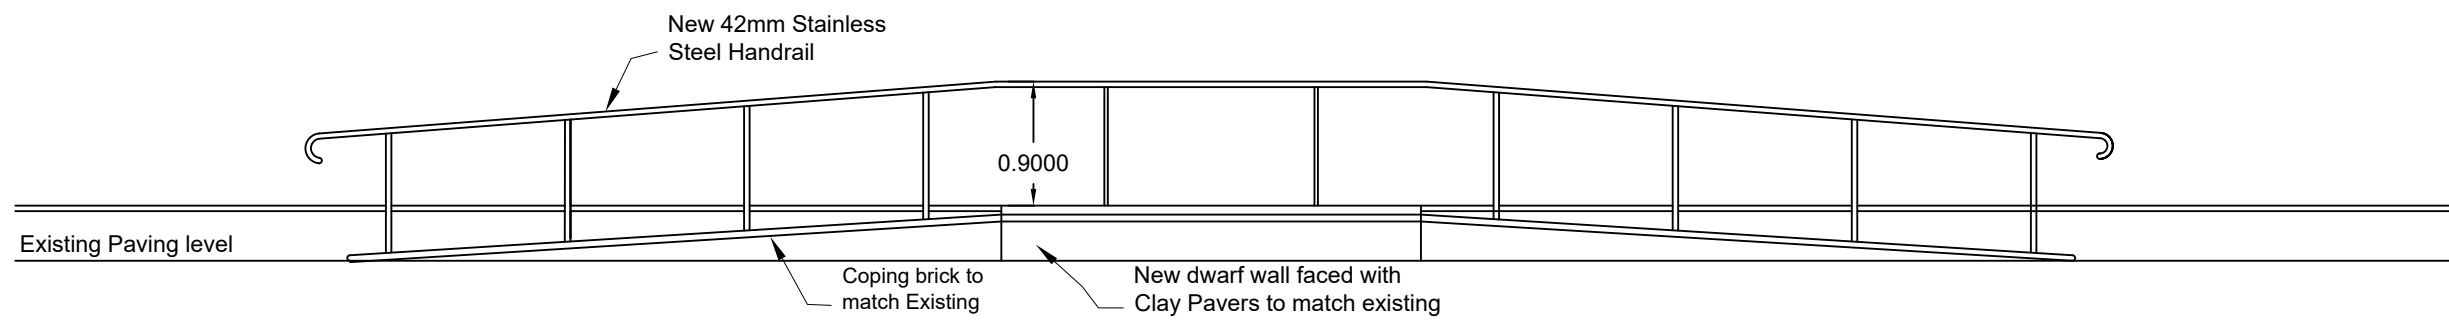

ELEVATION

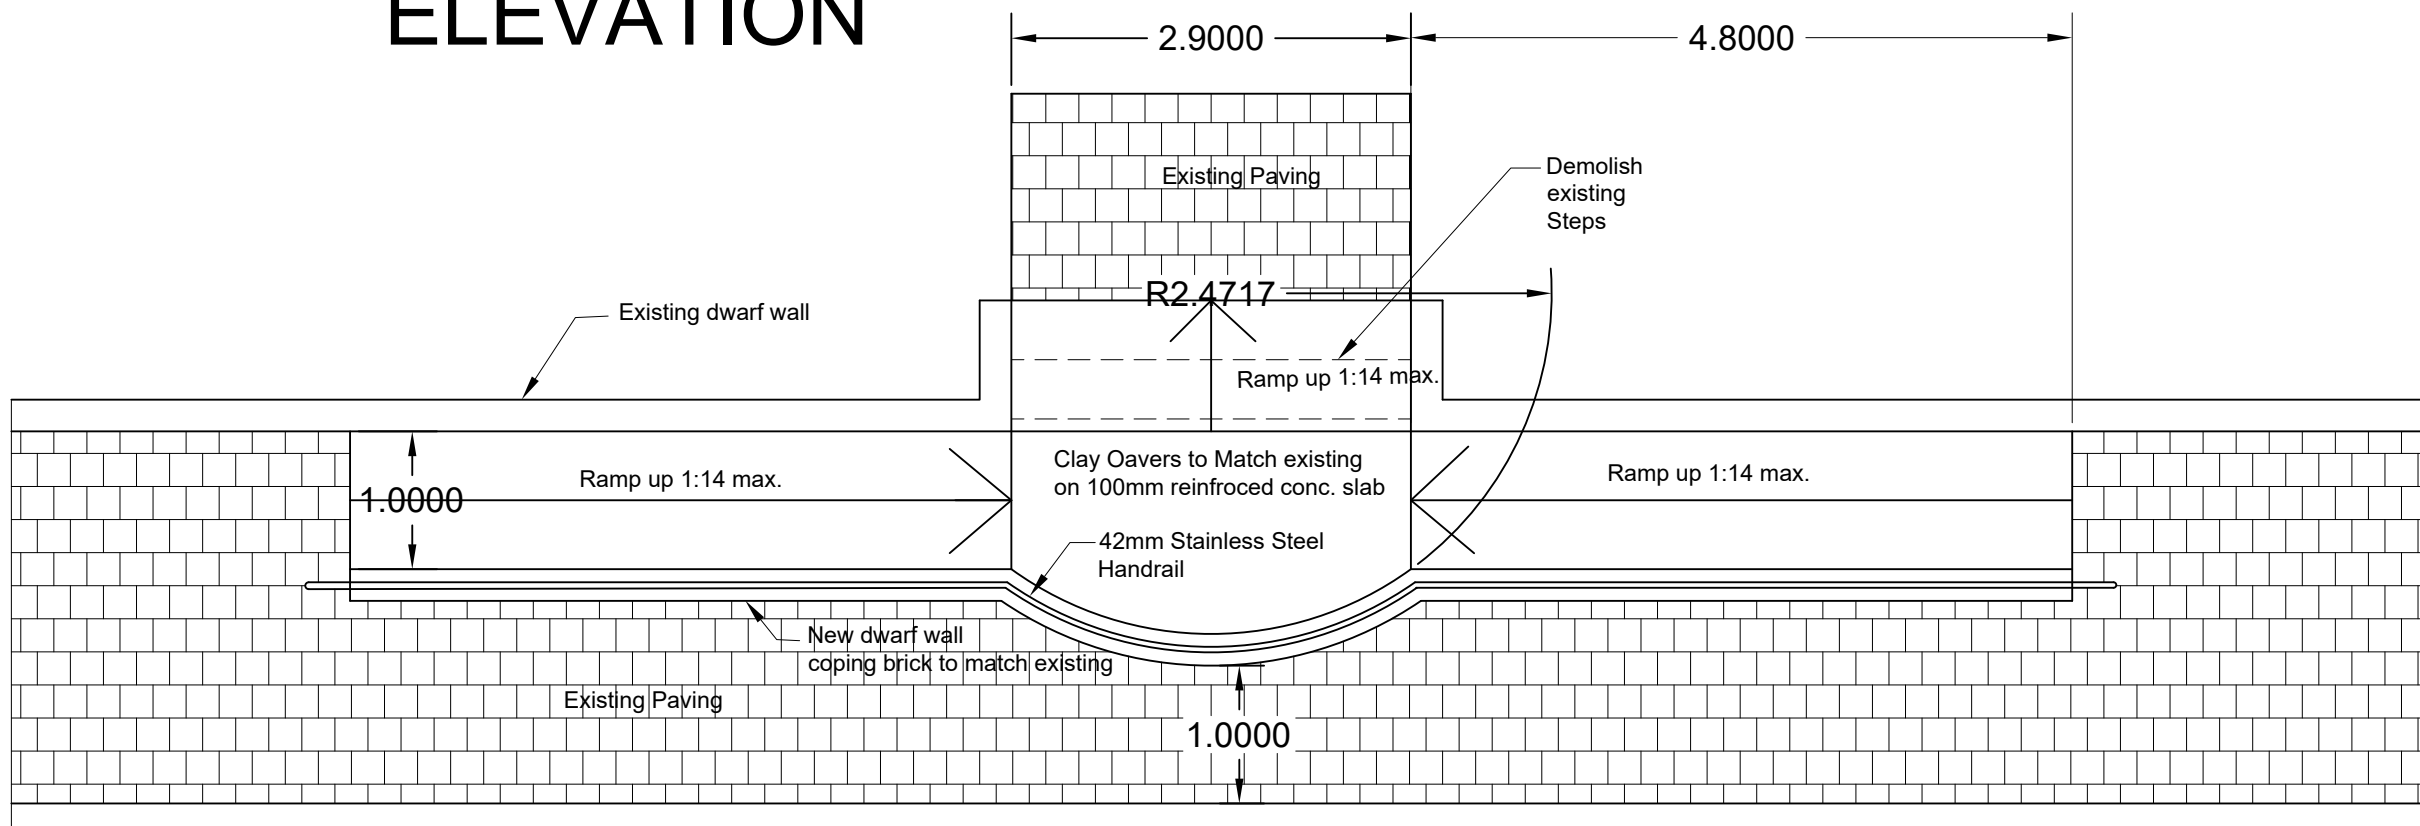

PLAN